


parking

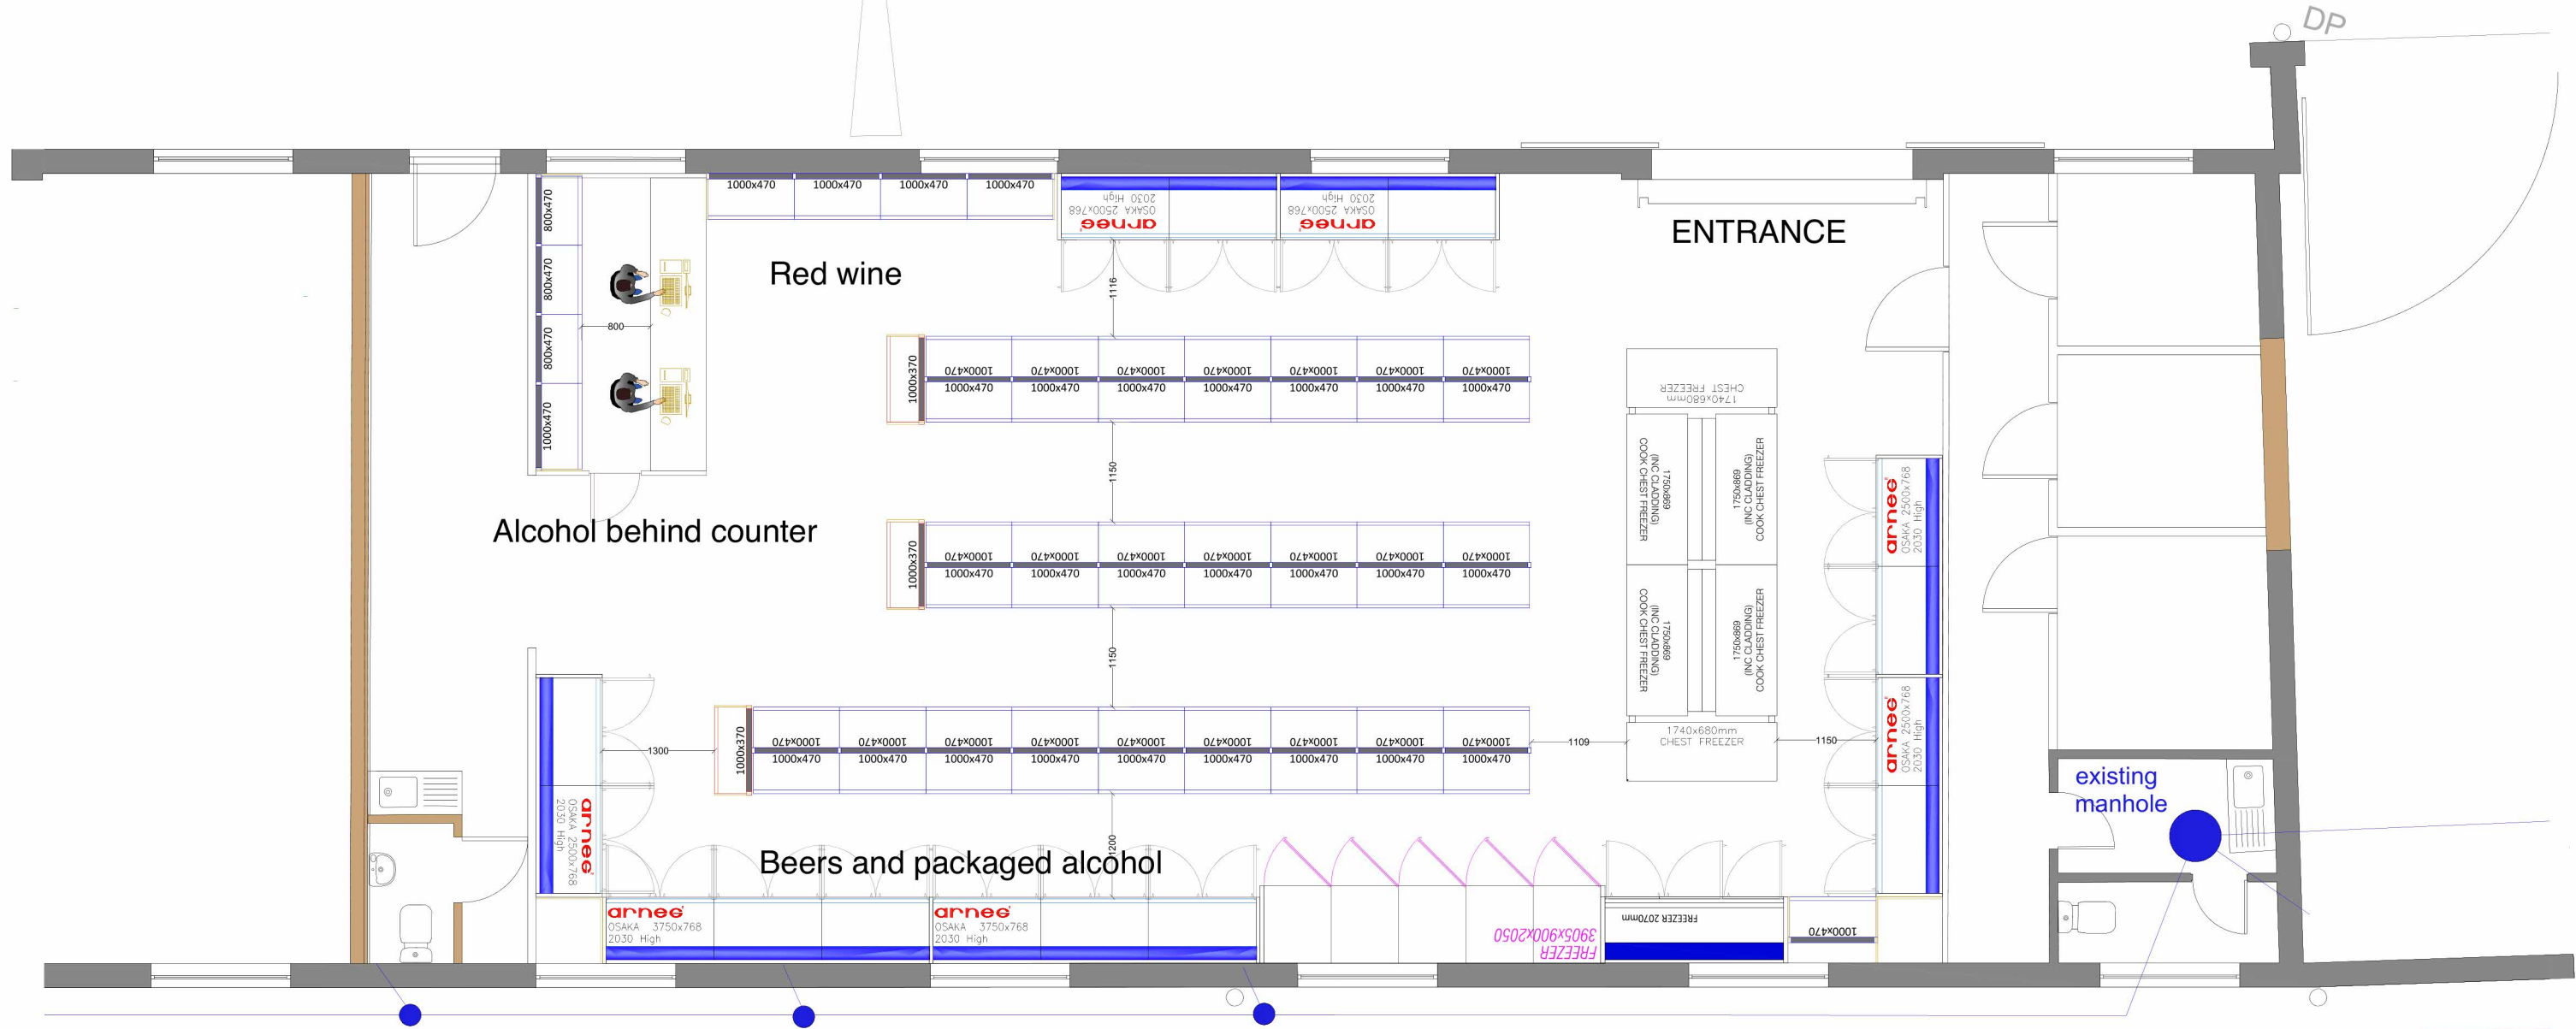

The information contained within this document is the sole copyright of RK Shopfitters and must not be copied without written permission and the contents must not be used for any unauthorized purpose.

**PROJECT:**  
Premises Plan

**DATE:** 20/03/2025  
**DRAWING TITLE:** Proposed Plan  
**REVISION:** 01  
**SCALE:** 1: 75  
**FORMAT:** A3  
**PROJECT NUMBER:** 170

**GENERAL NOTES:**  
 All dimensions must be checked on site  
 Store plan - **indicative only**  
 RK Shopfitters are not responsible for any planning permission

**SHOP AREA:** m<sup>2</sup>